




PLATTEGROND
Woning Pita opc 03
SC: 1:100

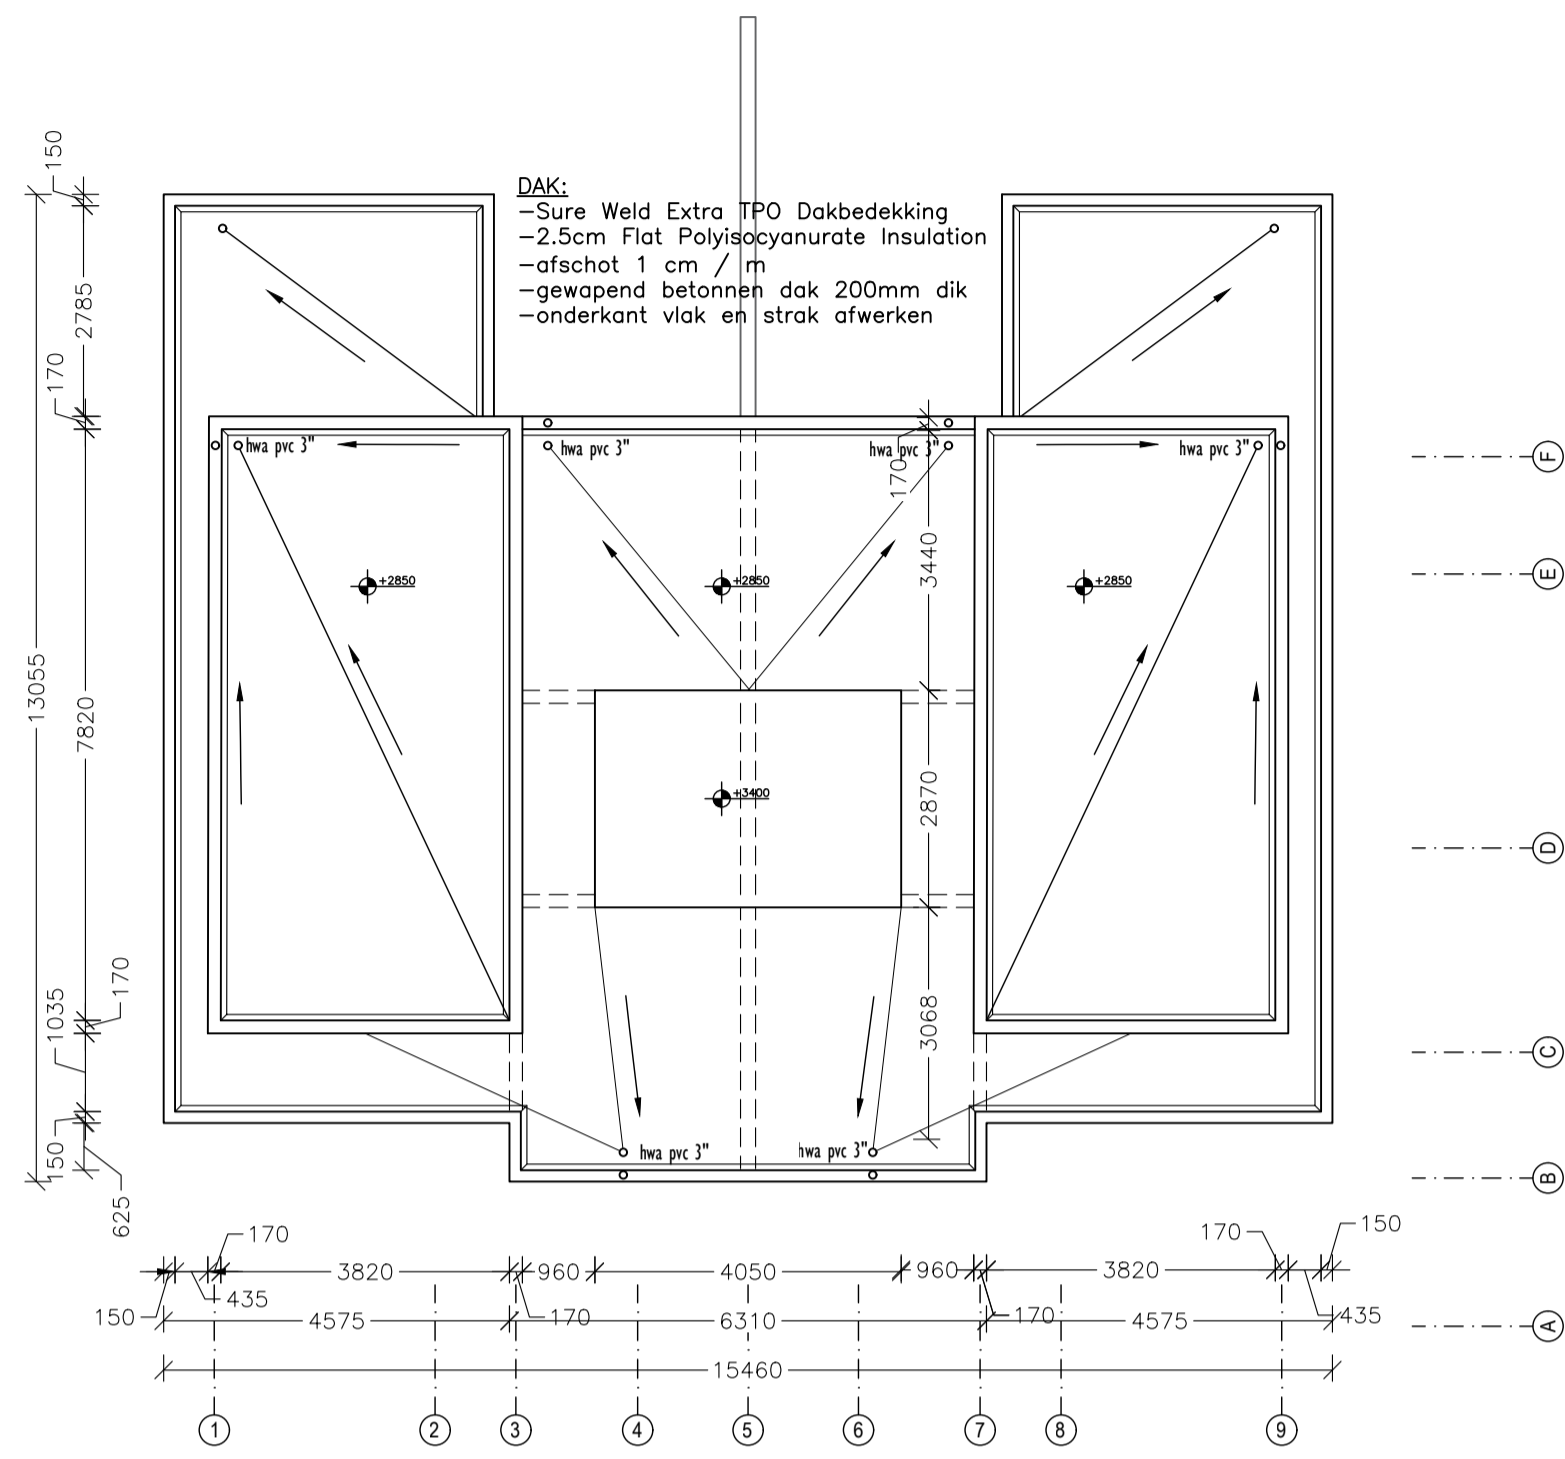


DAKPLAN
Woning Pita opc 03
SC: 1:100

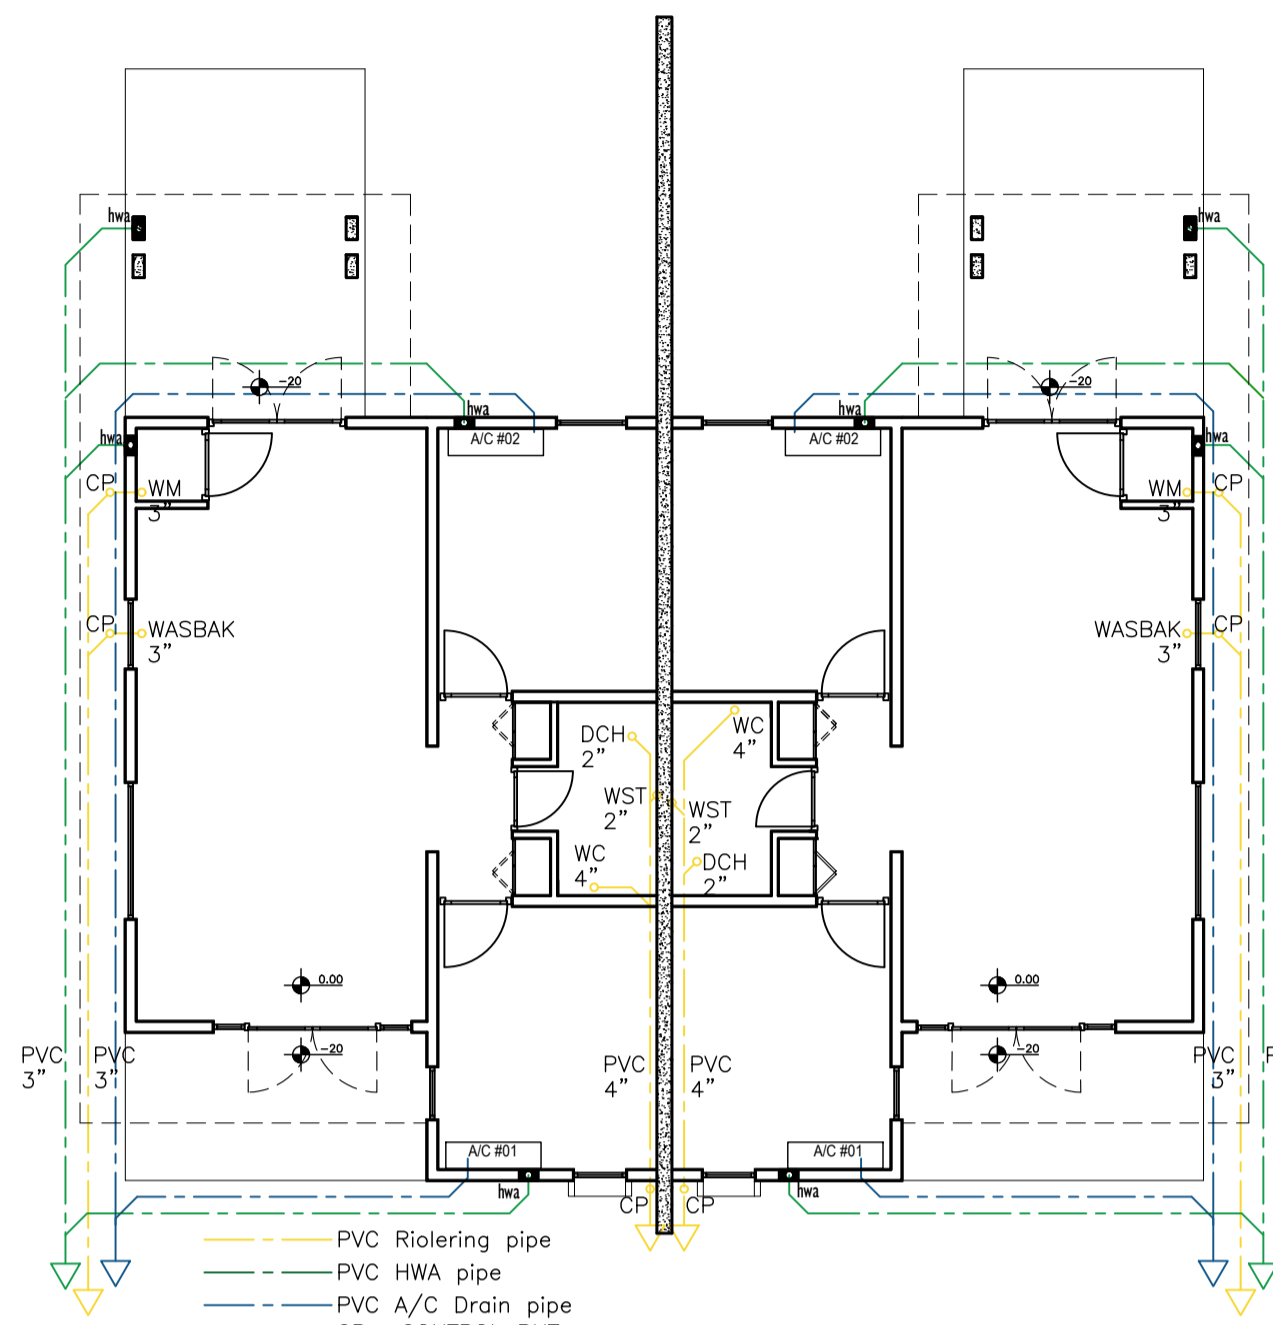


RIOLERING
Woning Pita opc 01
SC: 1:100

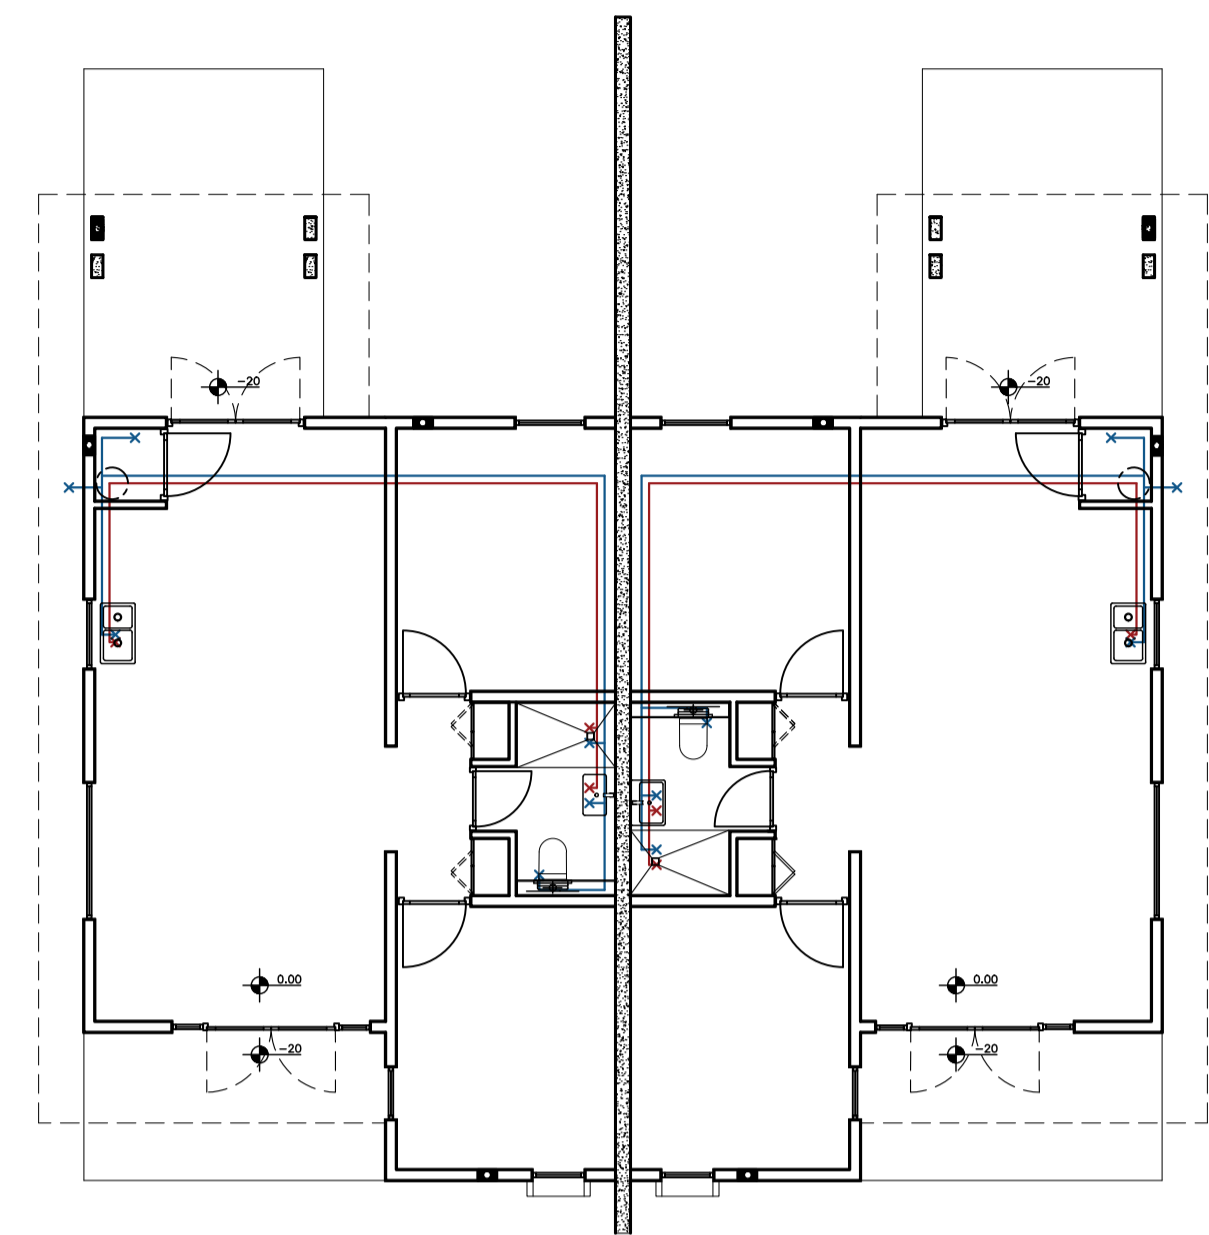


WATER LEIDING PLAN
Woning Pita opc 01
SC: 1:100

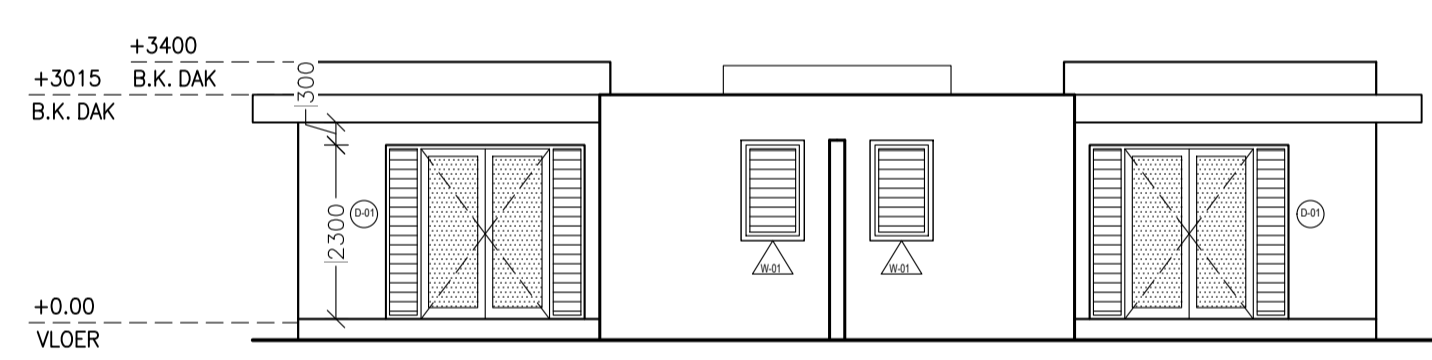


VOORGEVEL
Woning Pita opc 03
SC: 1:100

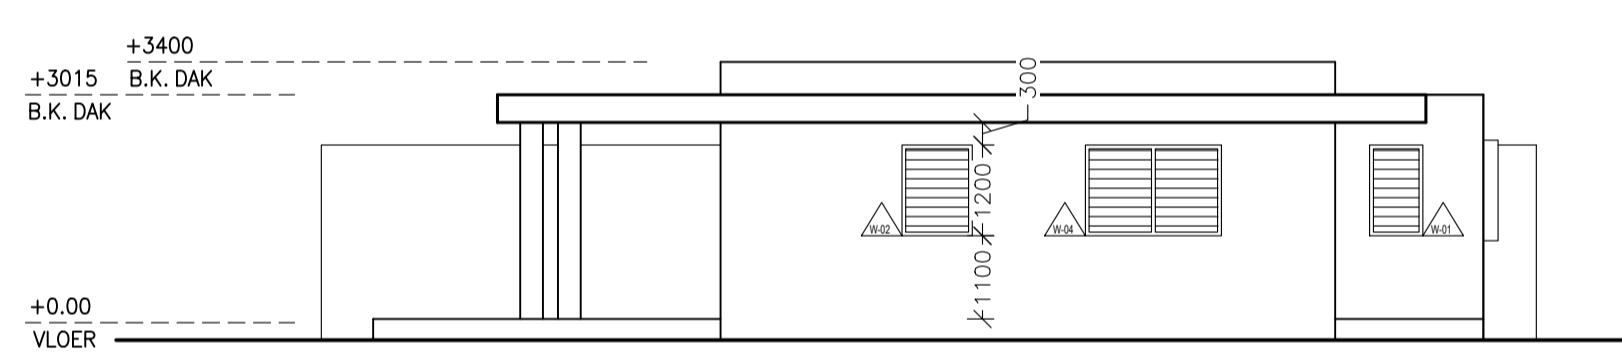


LINKSGEWIEL
Woning Pita opc 03
SC: 1:100

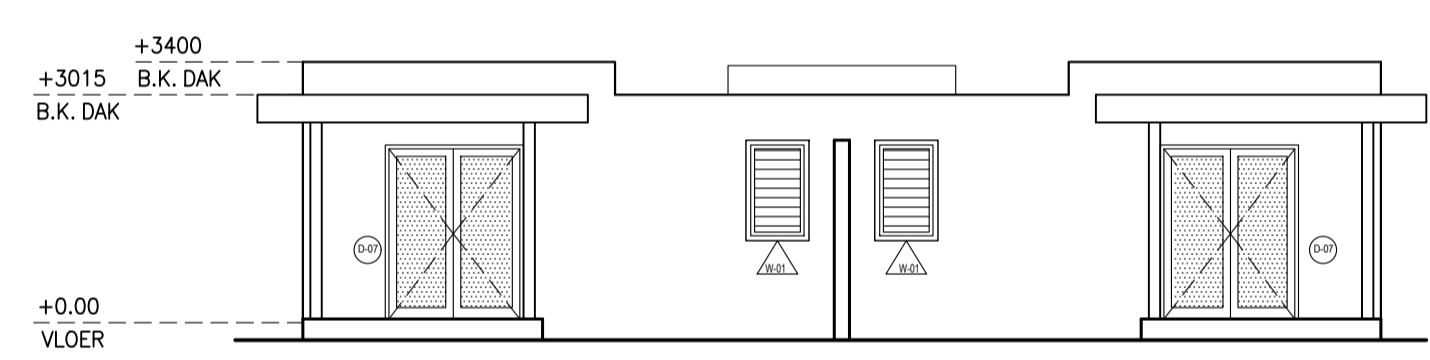


ACHTERGEVEL
Woning Pita opc 03
SC: 1:100

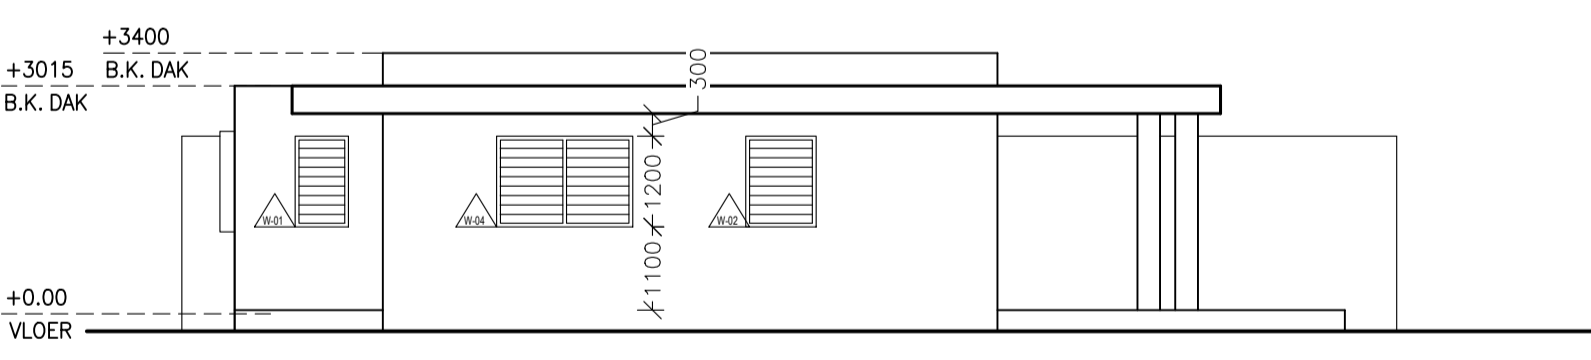


RECHTGEVEL
Woning Pita opc 03
SC: 1:100

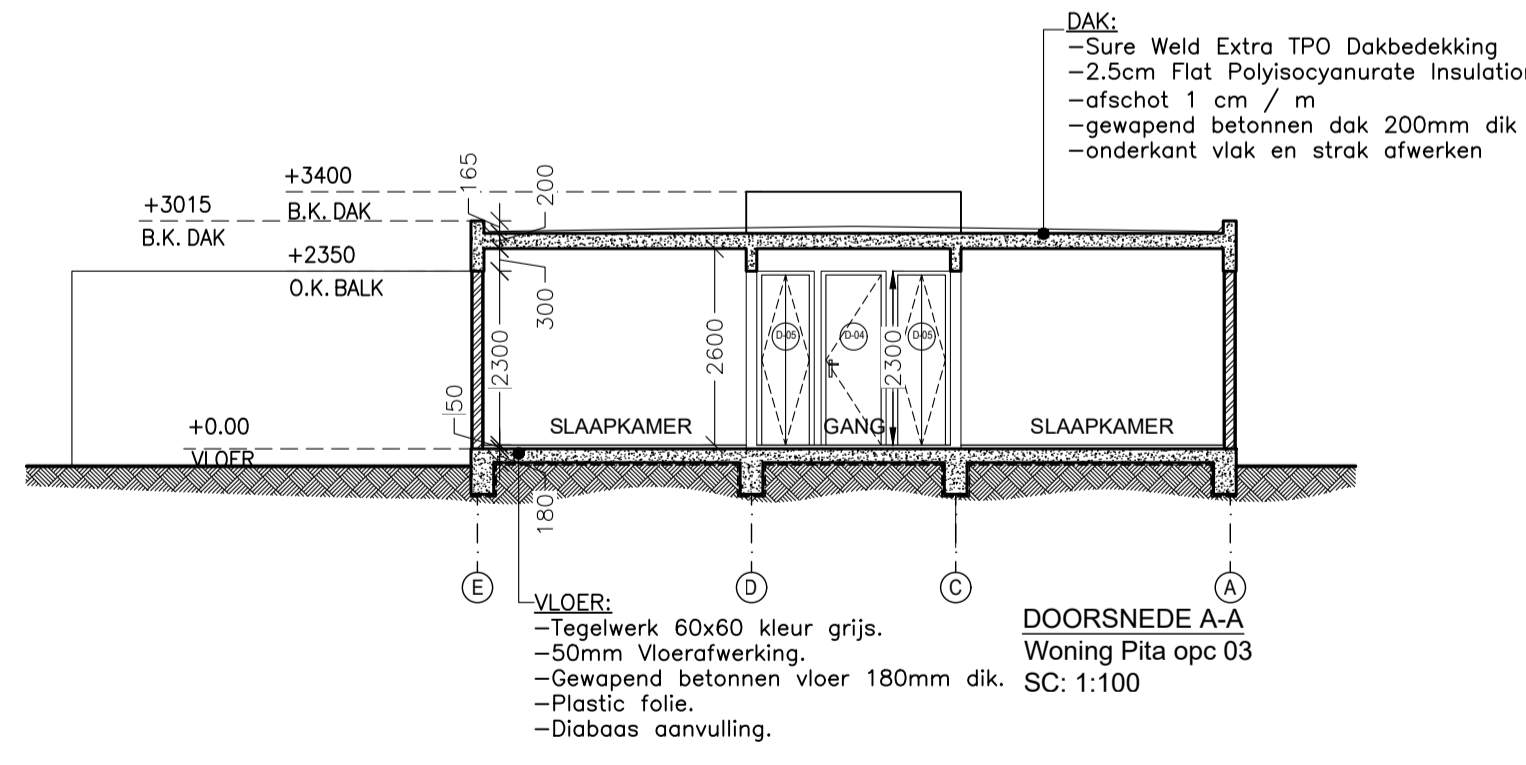

DOORSNEDE A-A
Woning Pita opc 03
SC: 1:100

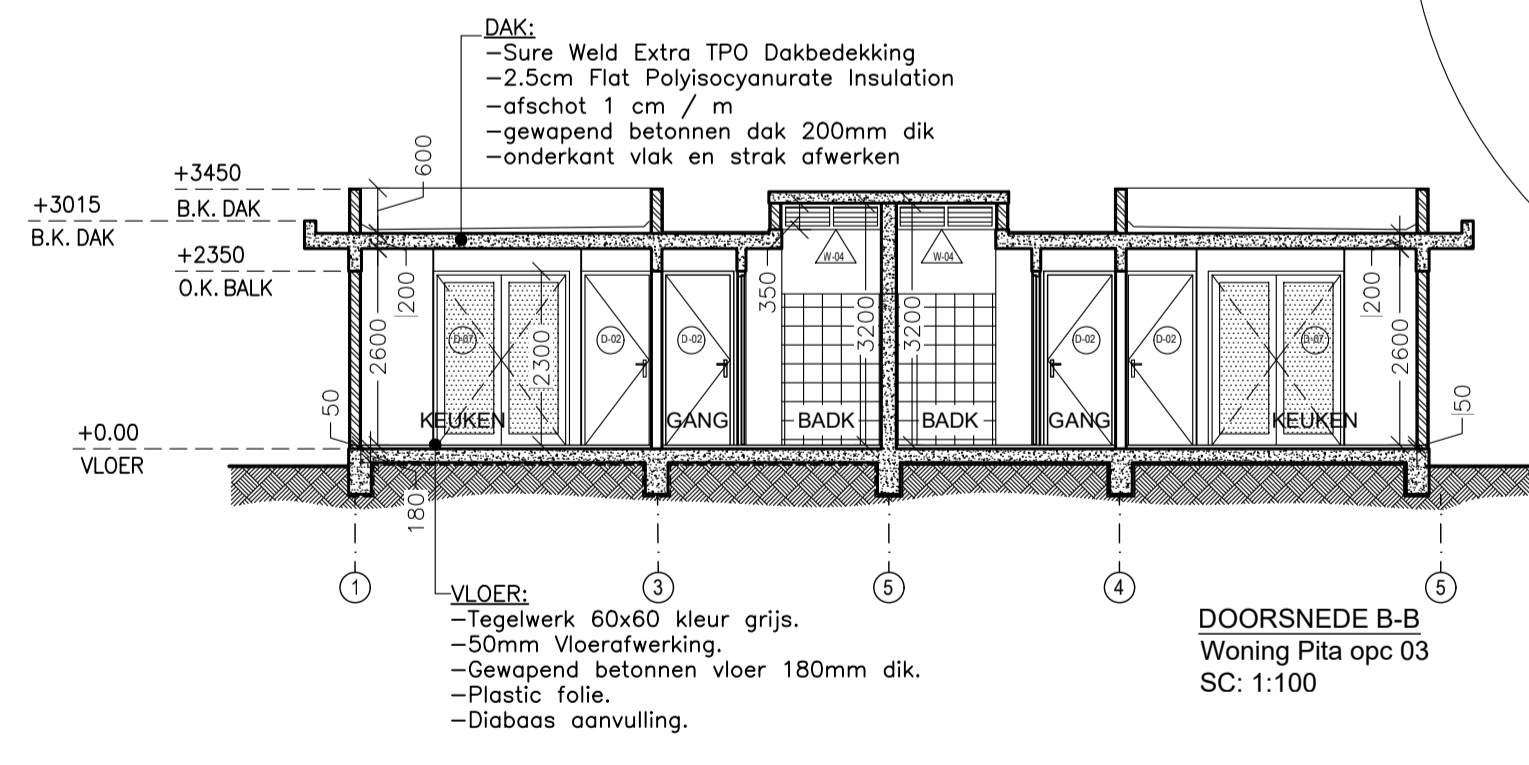

DOORSNEDE B-B
Woning Pita opc 03
SC: 1:100

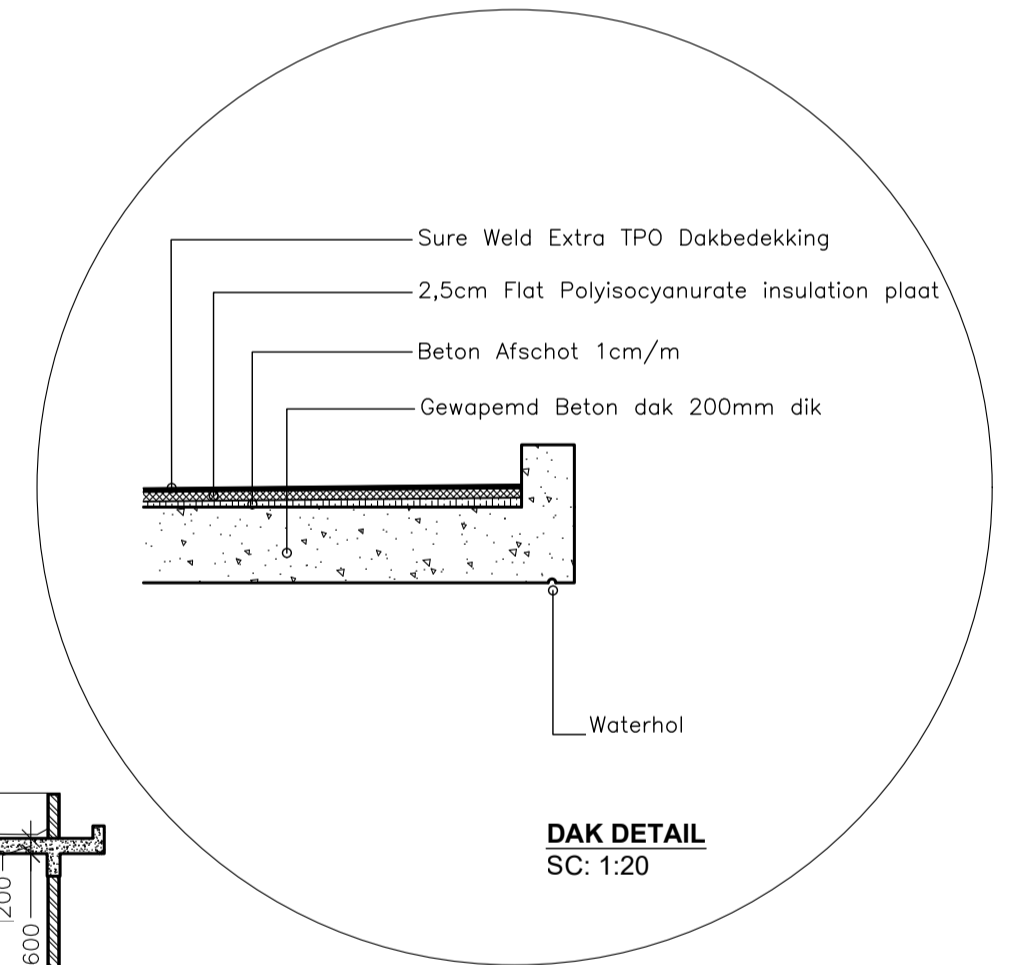

DAK DETAIL
SC: 1:20

THIS DRAWING, AS AN INSTRUMENT OF SERVICE, IS AND SHALL REMAIN, PROPERTY OF CONTEMPORARY DESIGN CURACAO. THIS DRAWING SHALL NOT BE REPRODUCED, PUBLISHED, USED ON OTHER PROJECTS, USED FOR ADDITIONS, OR USED IN COMPLETION OF THIS PROJECT BY OTHERS EXCEPT BY AGREEMENT IN WRITING. © 2010 CONTEMPORARY DESIGN CURACAO

CLIENT:
WECHI MANAGEMENT COMPANY

ARCHITECTS:
**CRISTABEL ZEEMAN PAZ
ANNI CORREDOR LUDOVIC**

NOTES:

1. ALL PLANS AND ELEVATIONS ARE INDICATED IN MILLIMETERS, EXCEPT ANOTHER INDICATION ON DRAWING.
2. PLAN DIMENSIONS ARE REFERRED TO THE WALL SURFACE WITHOUT PLASTER.
3. ANY DISCREPANCY ON DRAWINGS CONSULT TO THE ARCHITECT.
4. ANY DISCREPANCY BETWEEN CONSTRUCTION WORK AND DRAWINGS CONSULT THE ARCHITECT.

*** REVISION 19 MAY 2021
*** REVISION 29 JUNE 2021

PROJECT:
WECHI WONINGEN

DATE:
03/2021

SCALE:
1:100

PHASE:
ARCHITECTURE /BESTEKTEKENING



cdc
contemporary design curacao

Architecture . Landscaping . Urban Design . Construction . 3D Rendering

Ras Grandi Raya Mozart 02, Curacao.
C (+5999) 5137305 C (+5999) 5250131
W: www.designcuracao.com @cdc@designcuracao.com

SUBJECT:
**PITA OPC 03
WONING**

DRAWING NUMBER:
BT-01